


NOTE:

INSTALL HEATER CABLE AND THERMOSTAT  
PER MANUFACTURER'S INSTRUCTIONS.

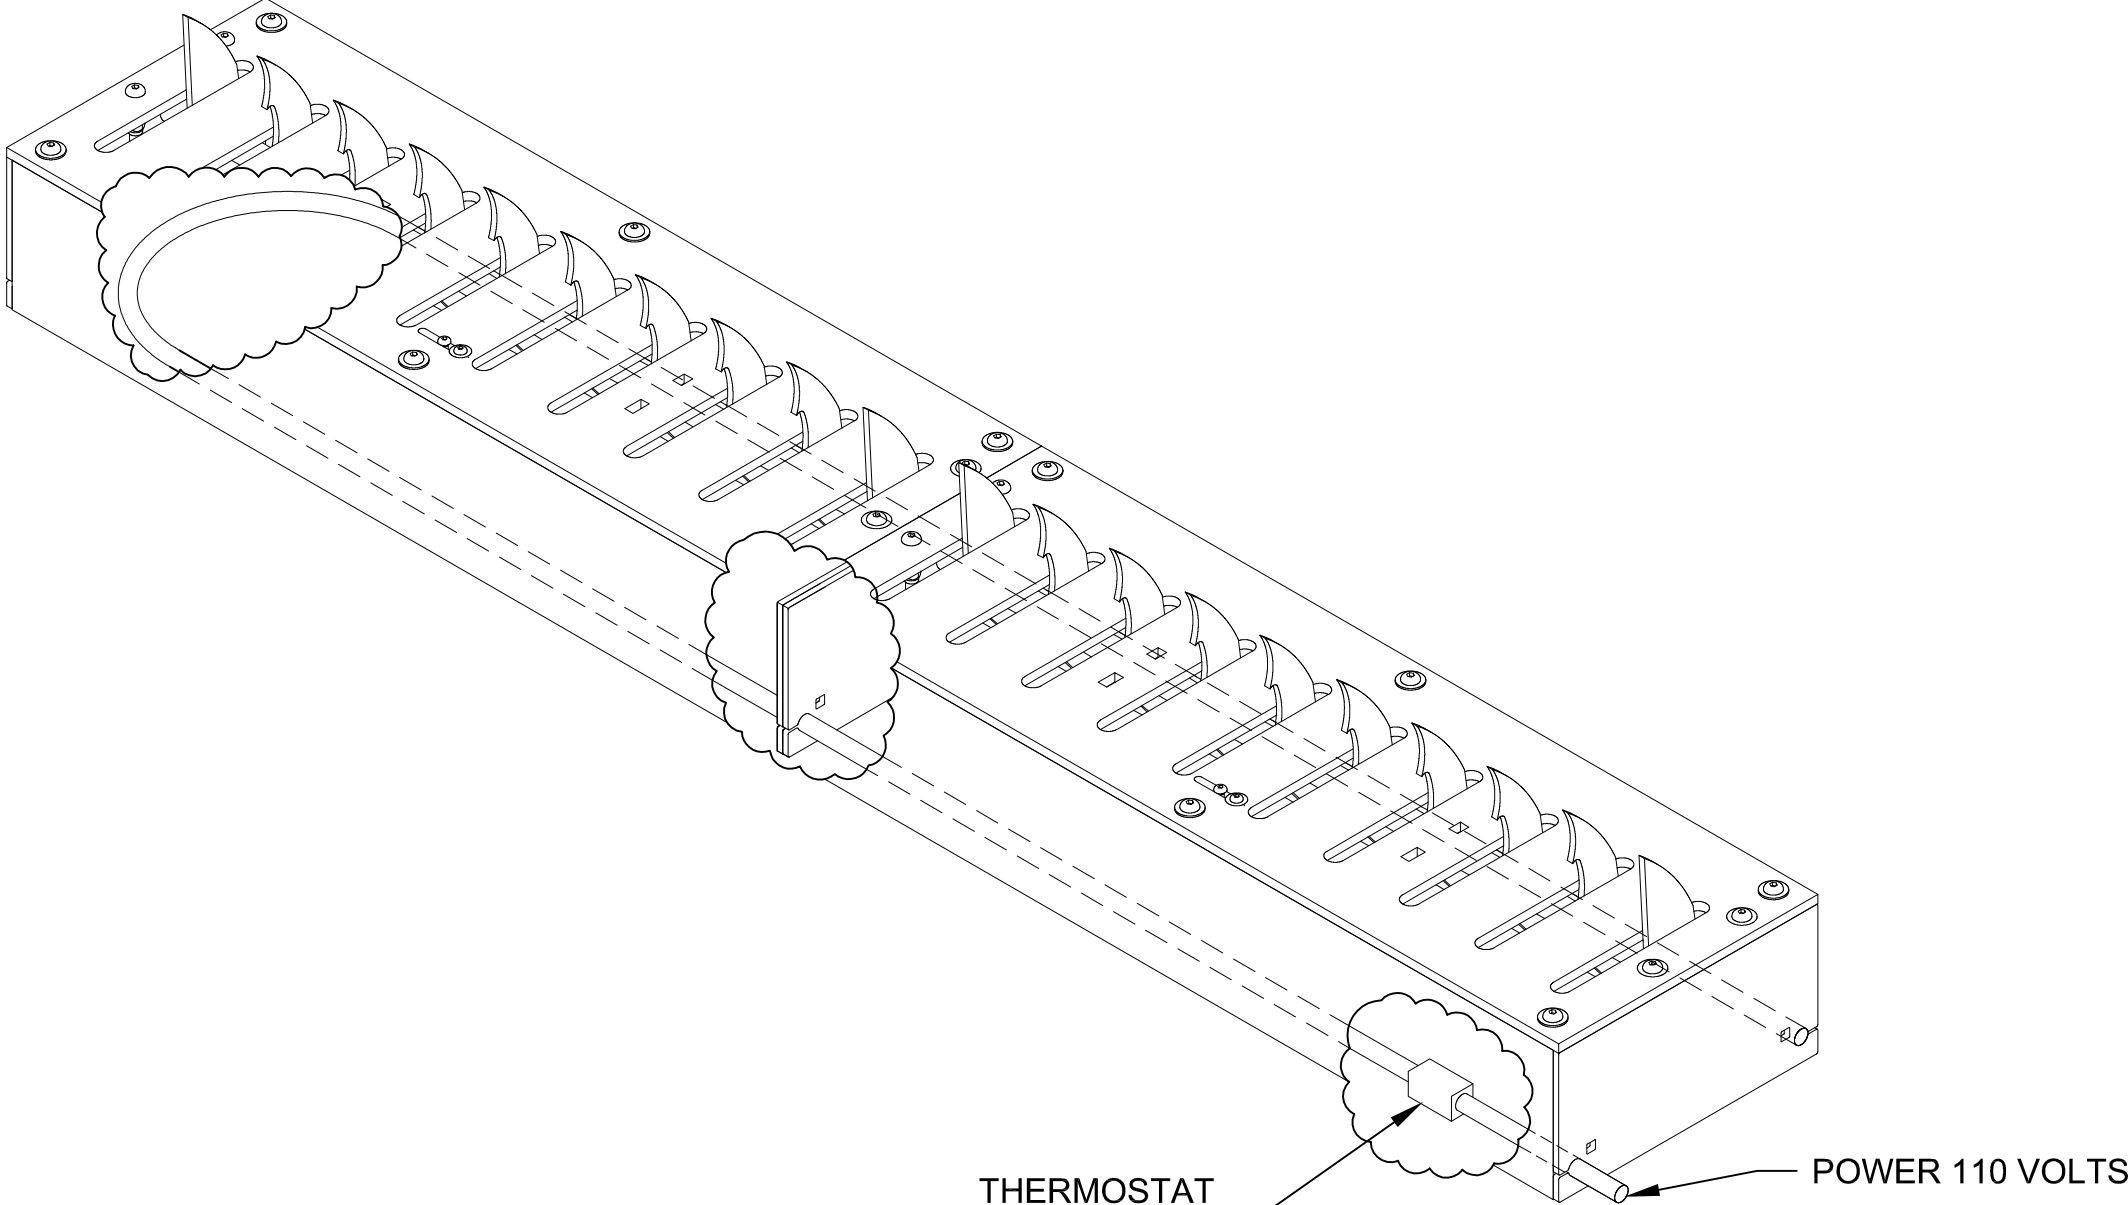

DESCRIPTION			
INGROUND TRAFFIC SYS HEATER CABLE INST.			
DATE	06/12/12	SCALE	NTS
DRAWN BY	H.S.	SHEET	1 OF 1
PART NUMBER			REVISION
N/A			-